



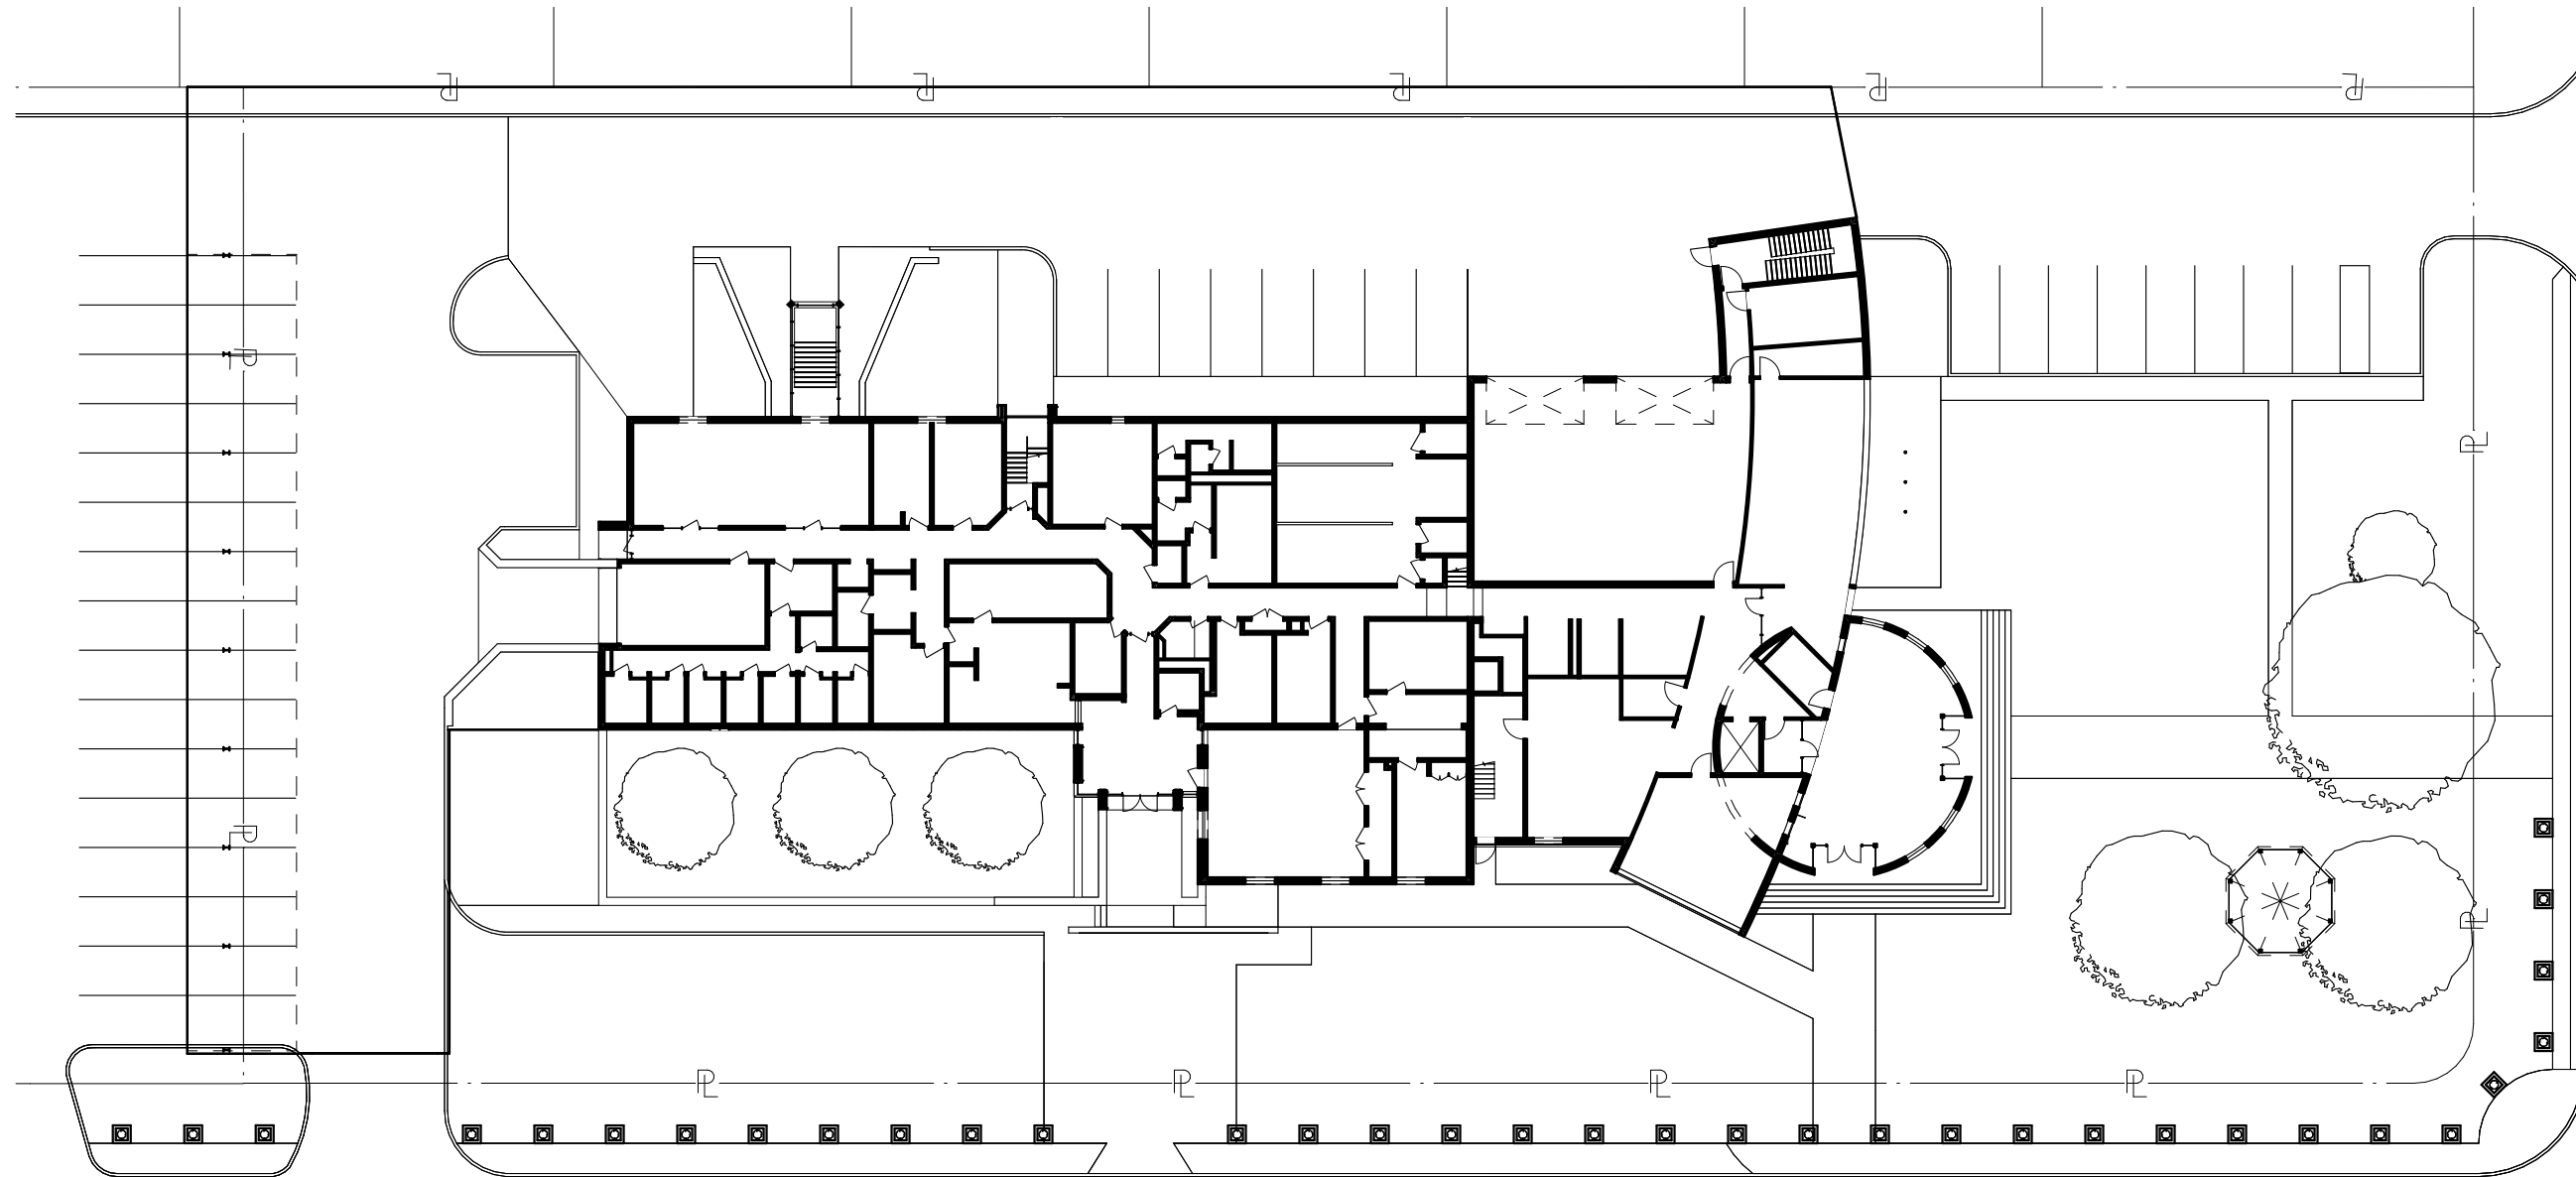

SITE - PROPOSED


SCALE: 1/32" = 1'-0"

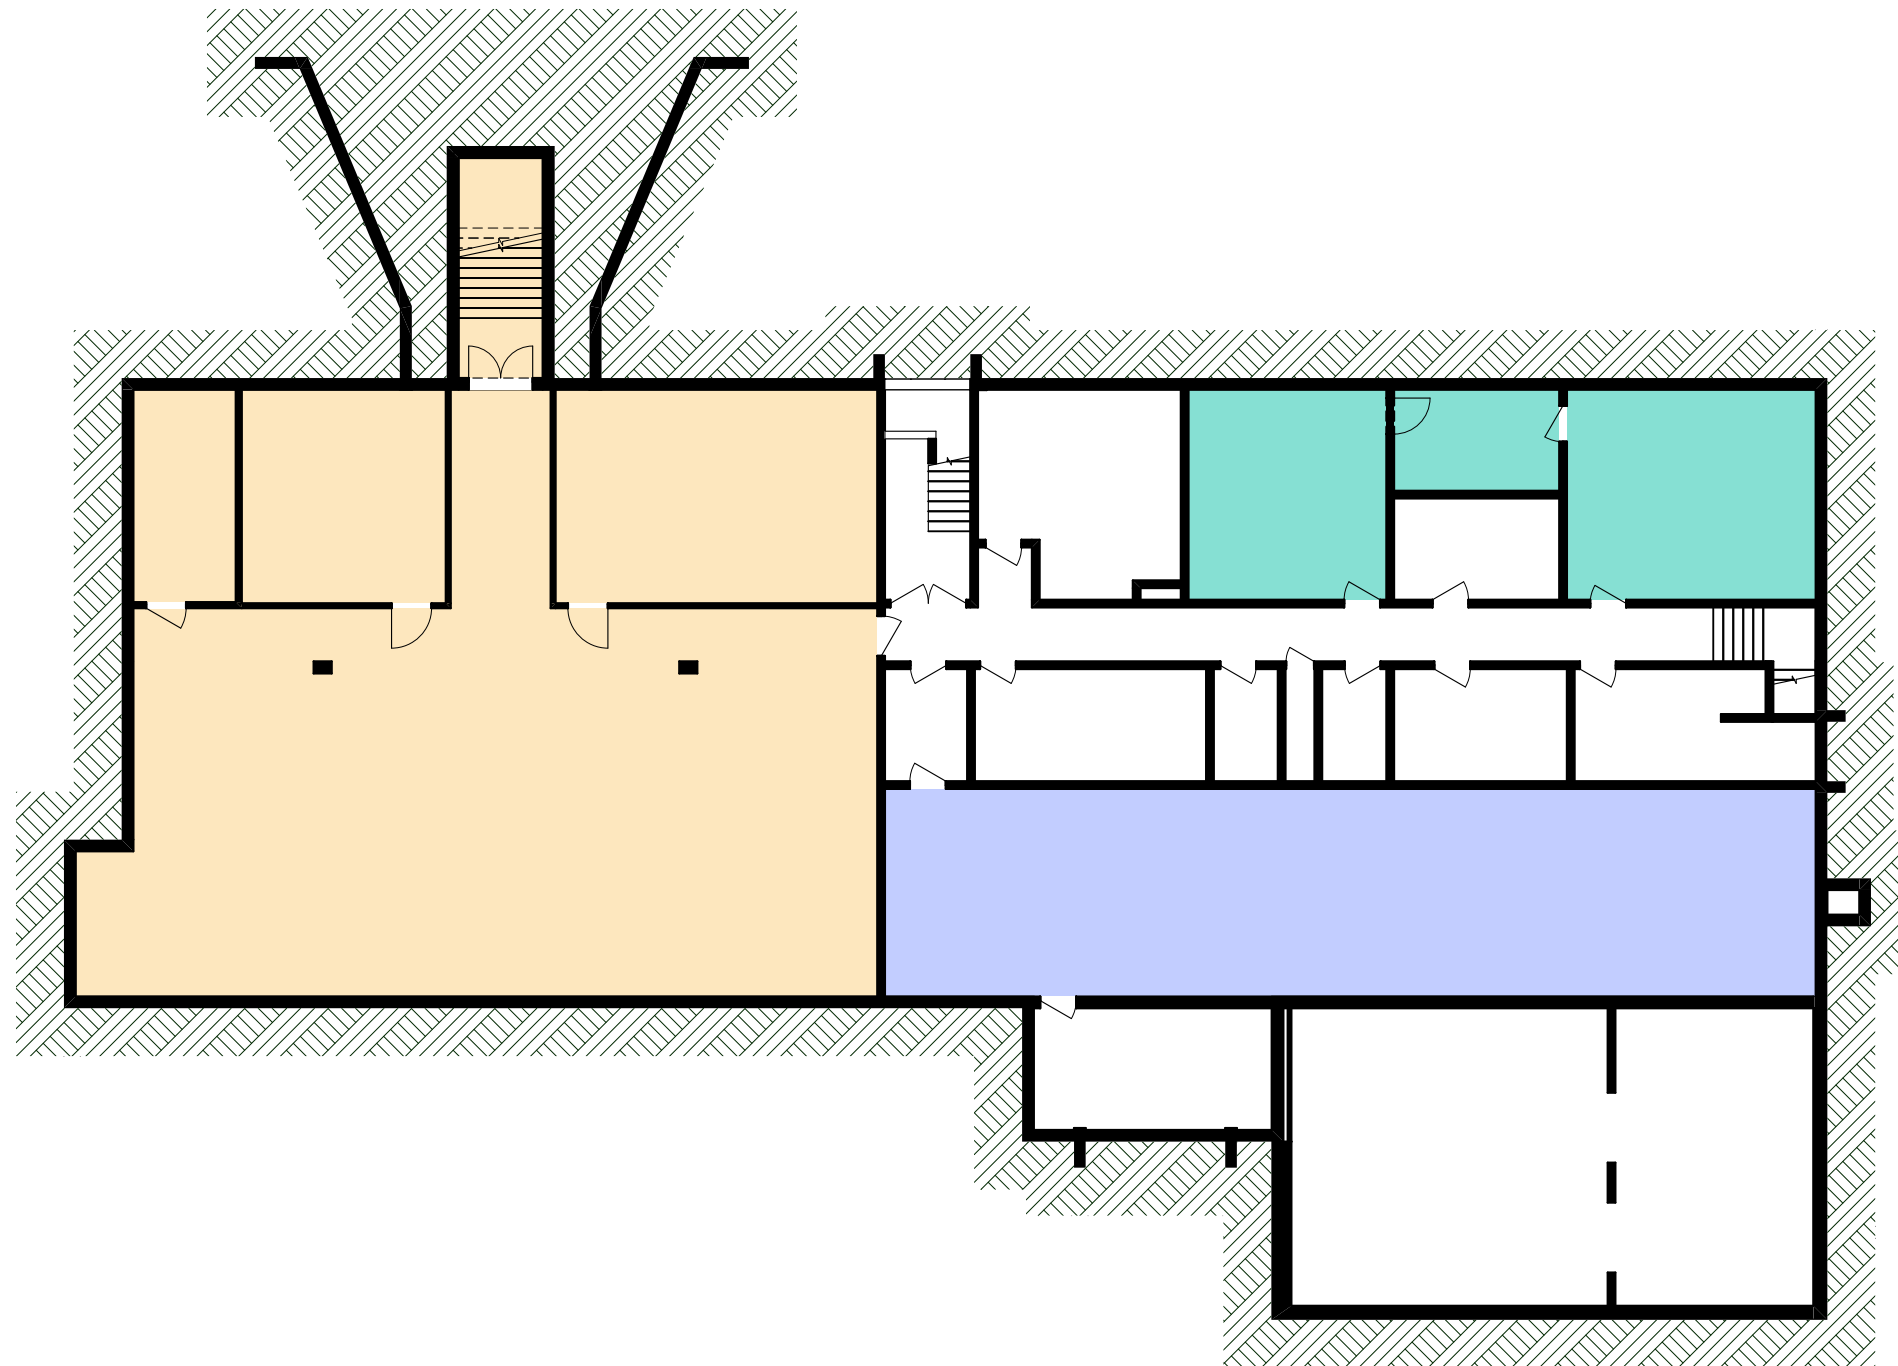


BASEMENT - RENOVATION

SCALE: 1/16" = 1'-0"

- RENOVATION - HIGH
- RENOVATION - MEDIUM
- RENOVATION - LOW

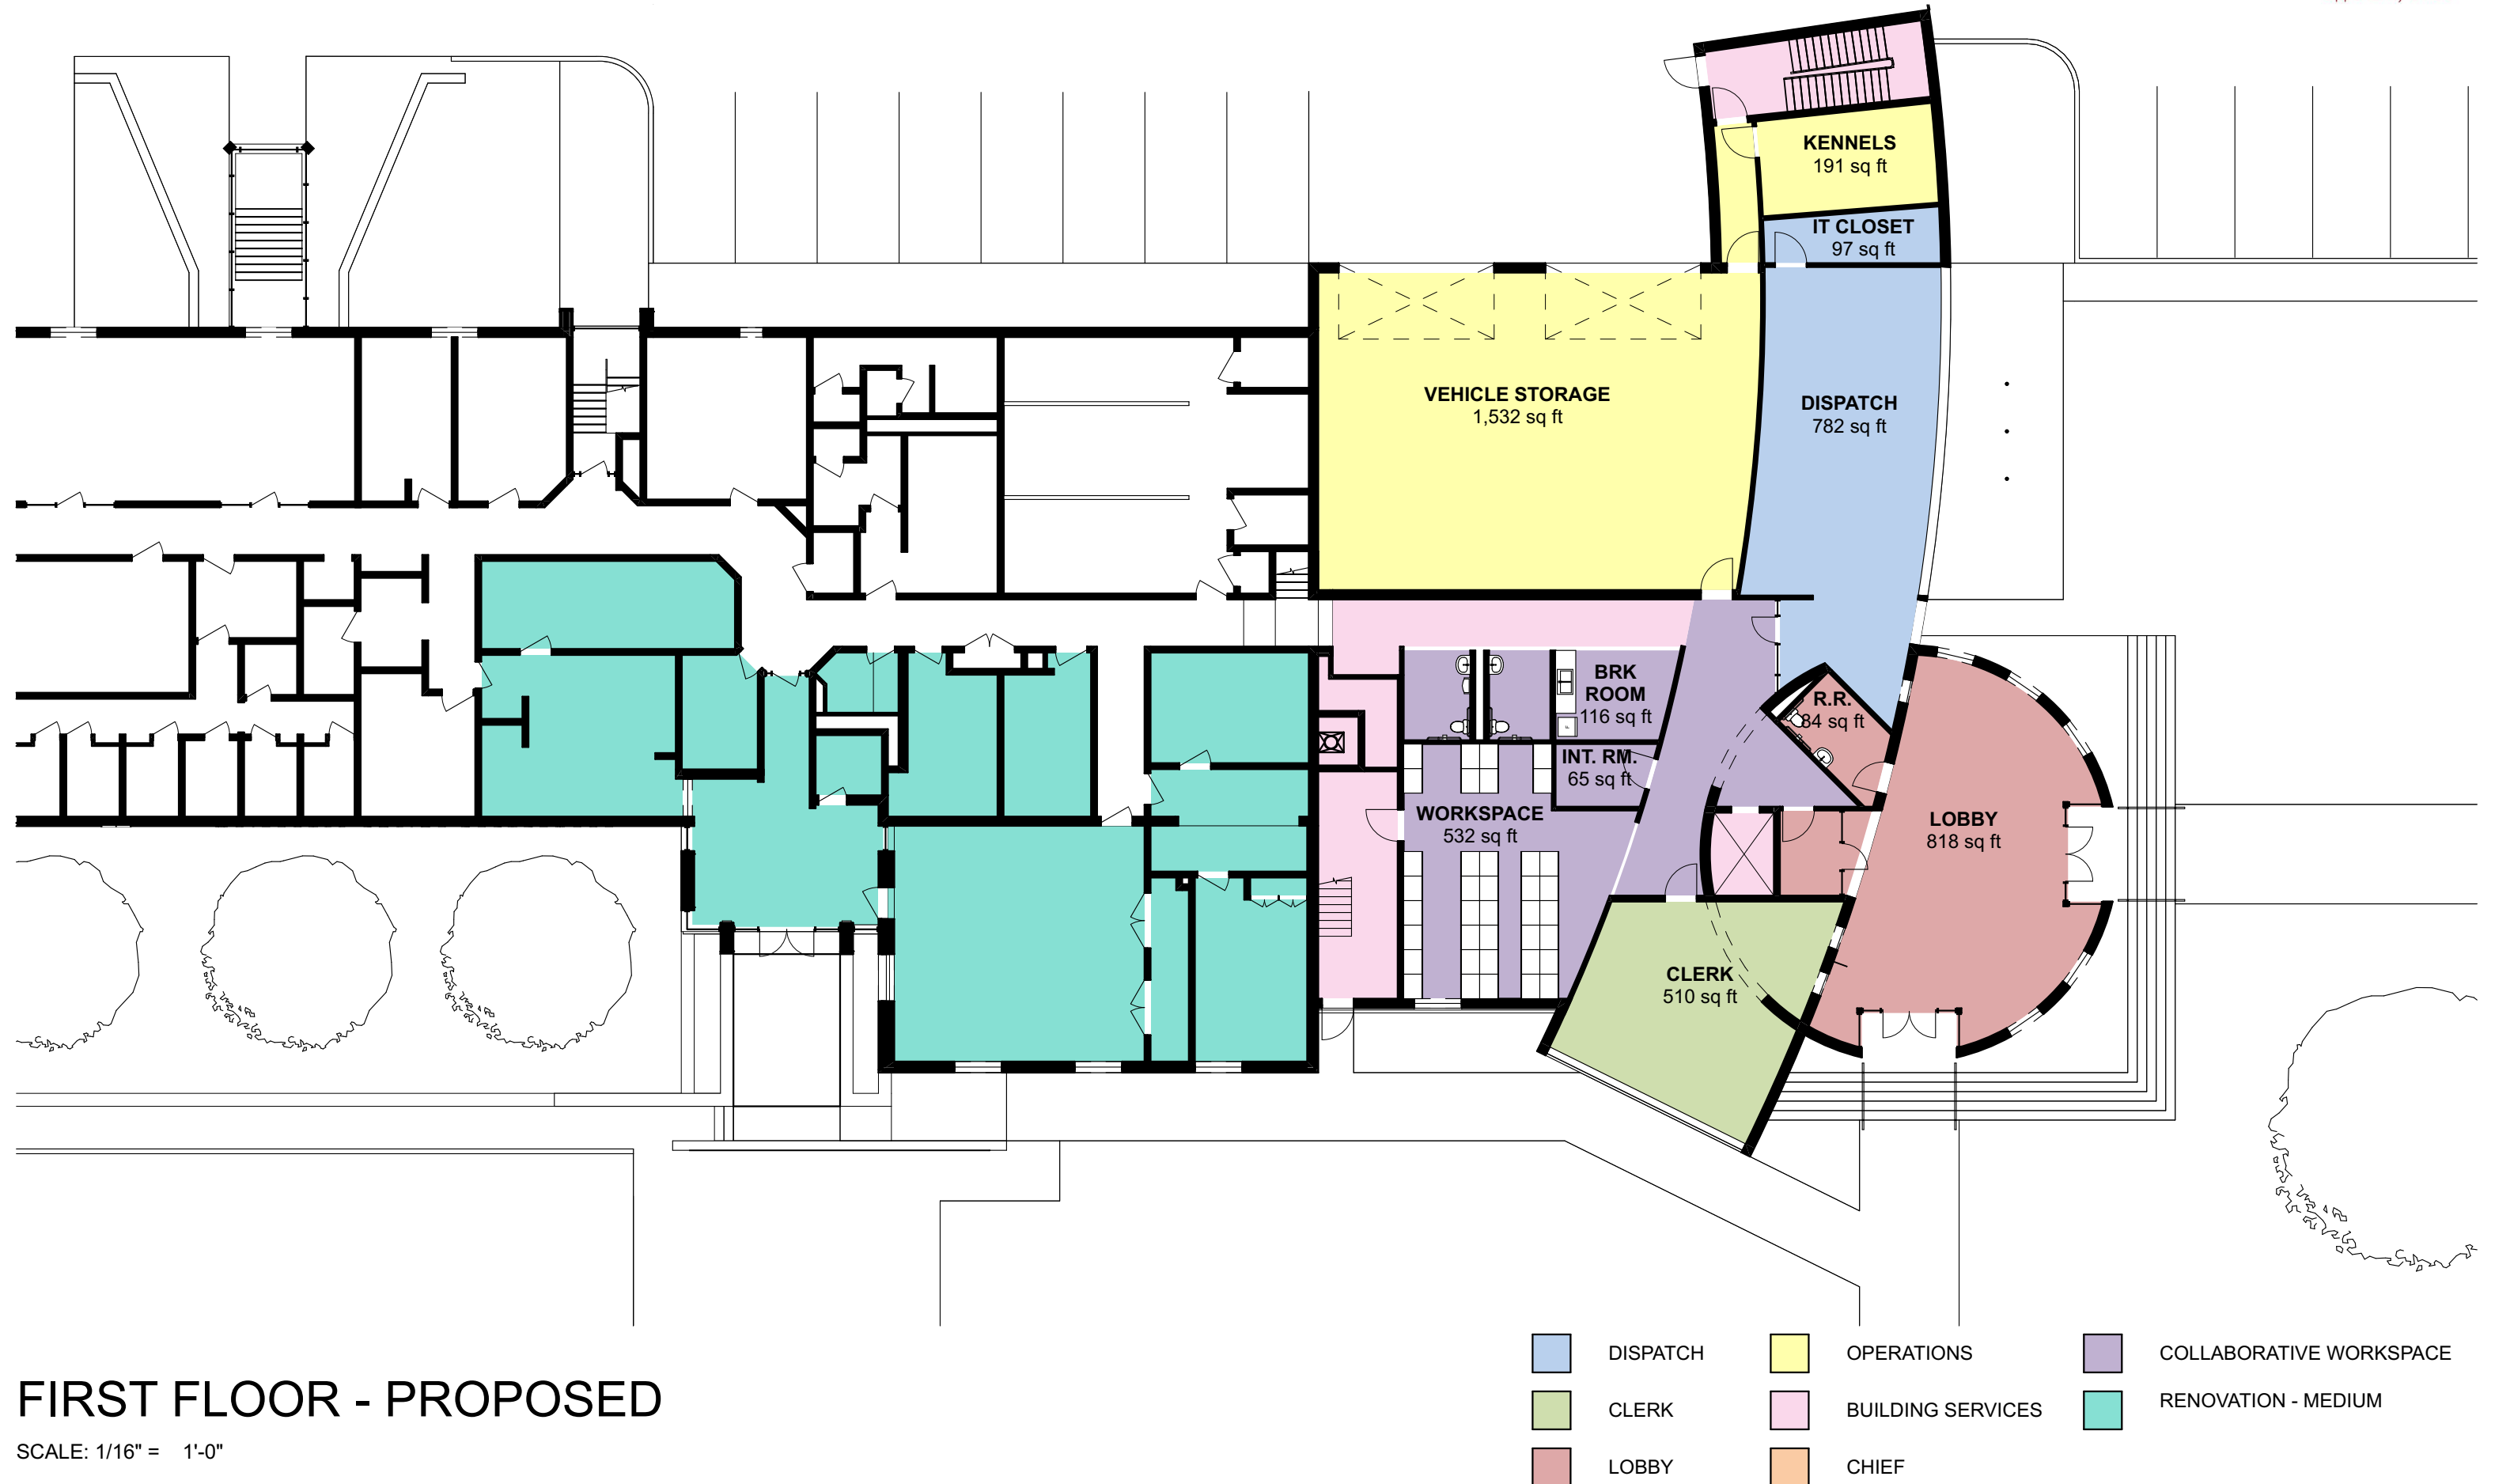


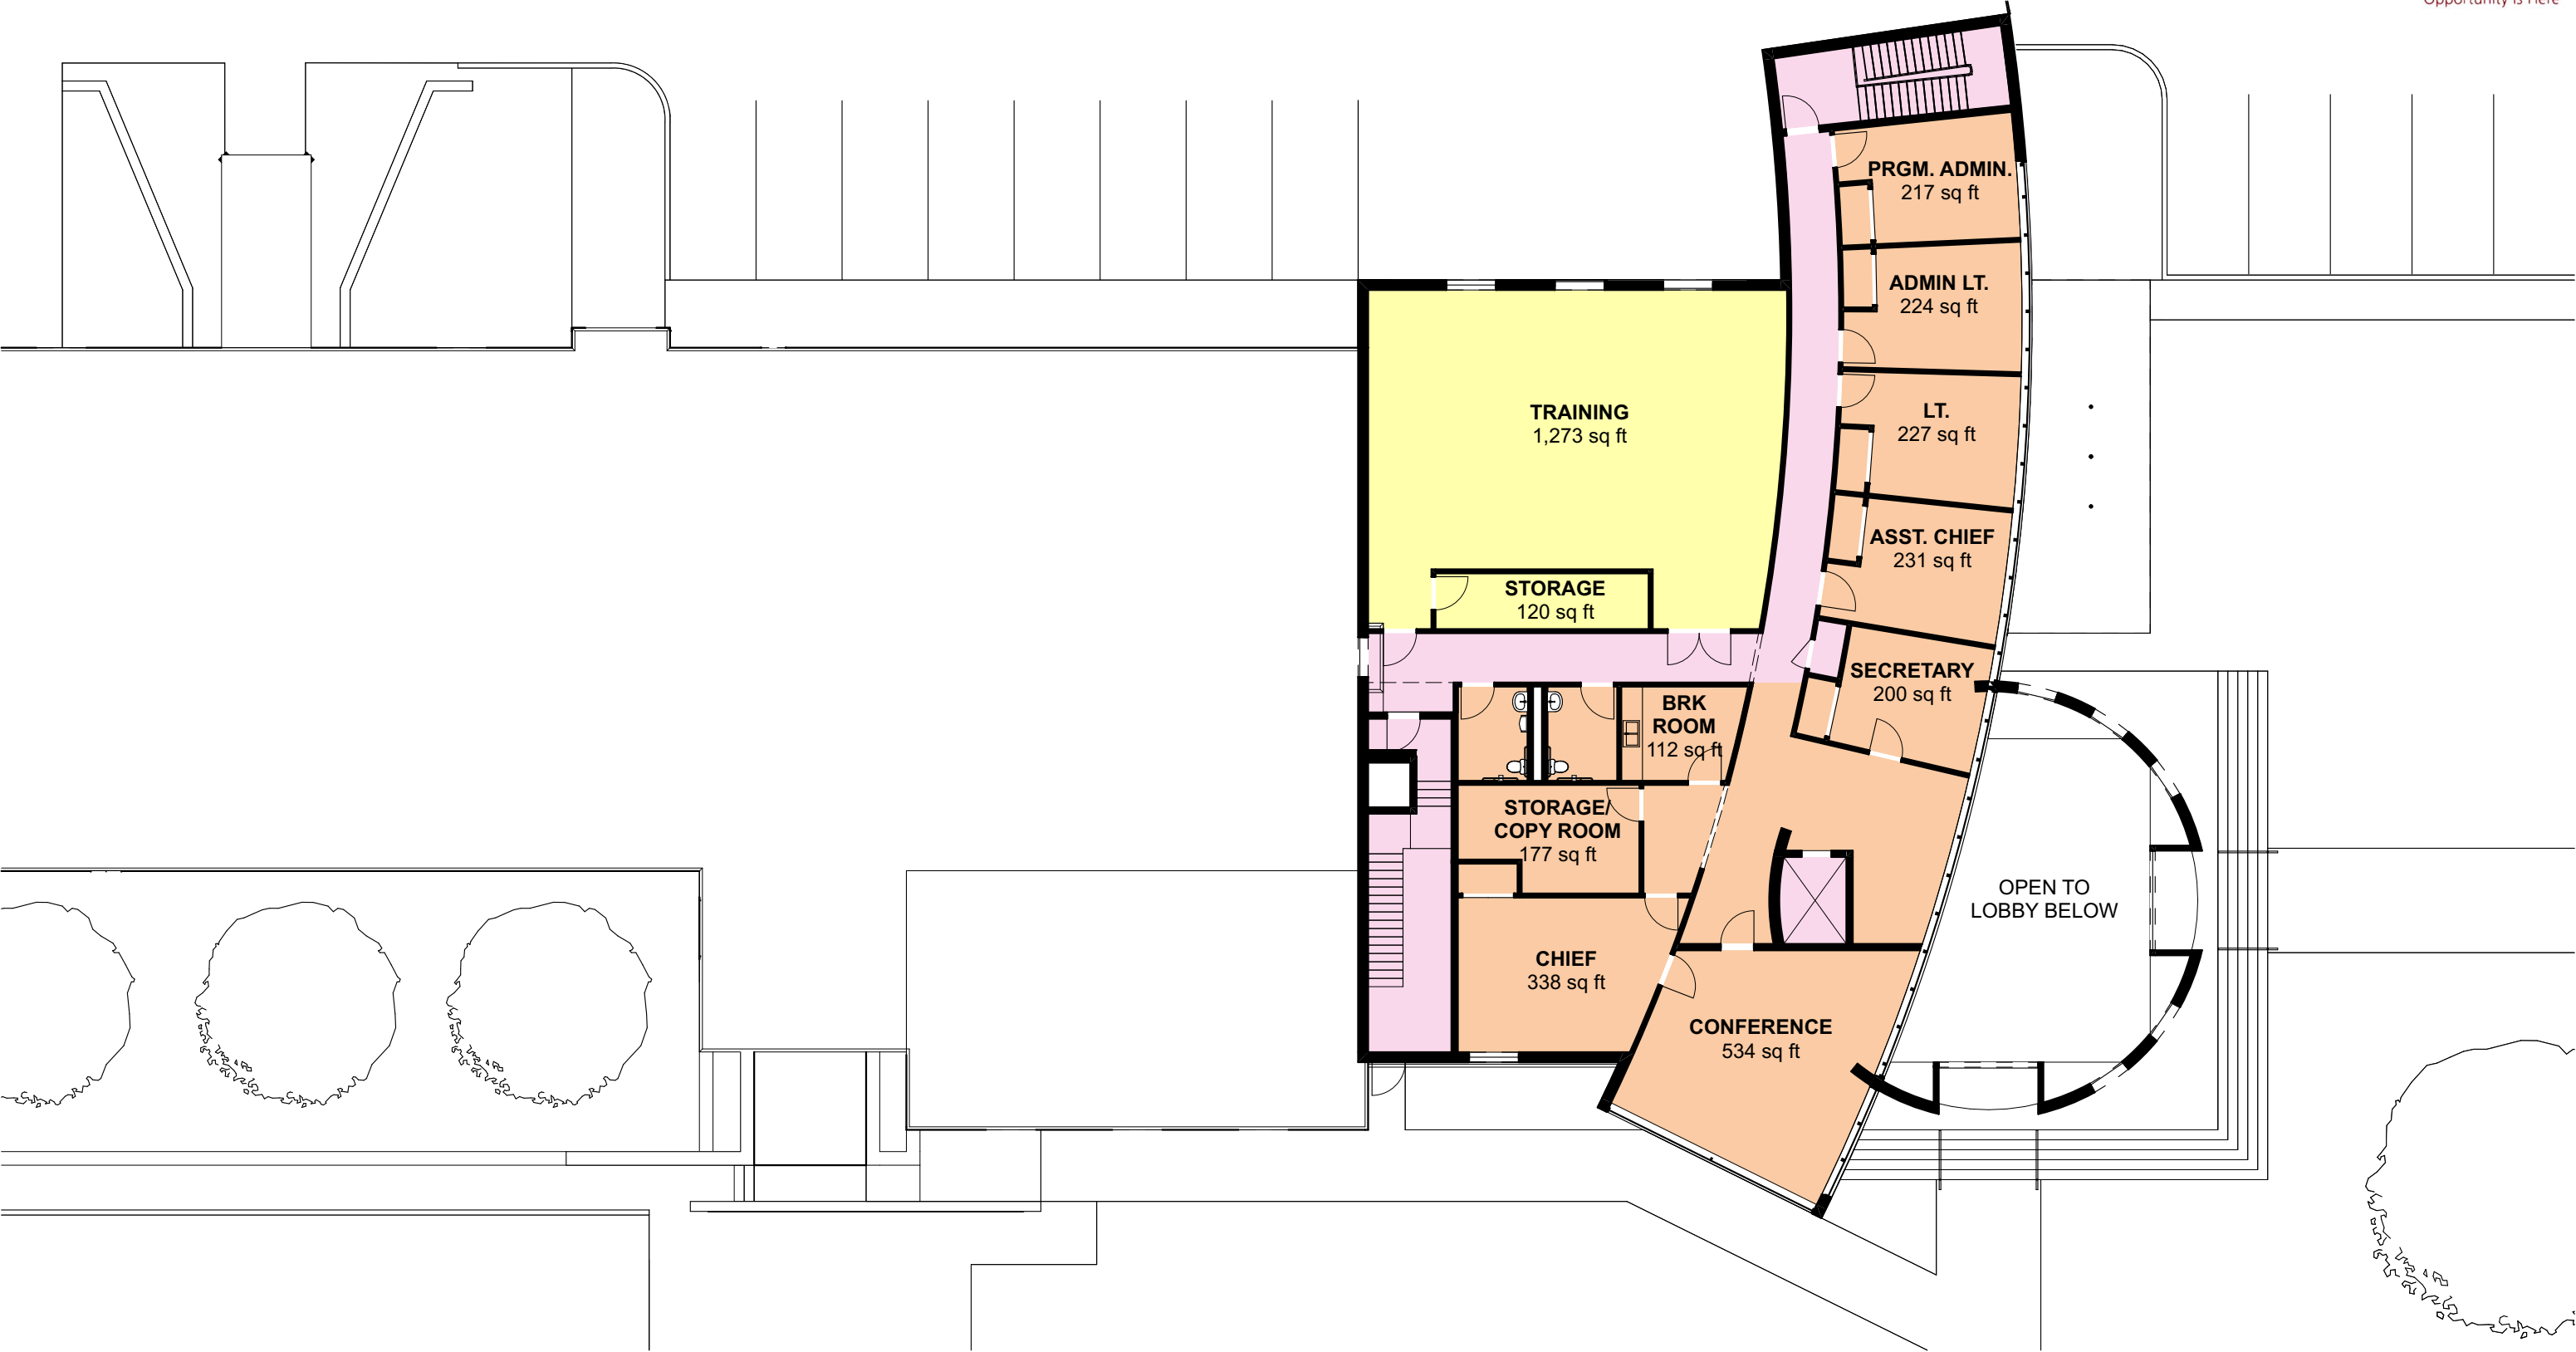

SECOND FLOOR - PROPOSED


SCALE: 1/16" = 1'-0"

-  OPERATIONS
-  BUILDING SERVICES
-  CHIEF

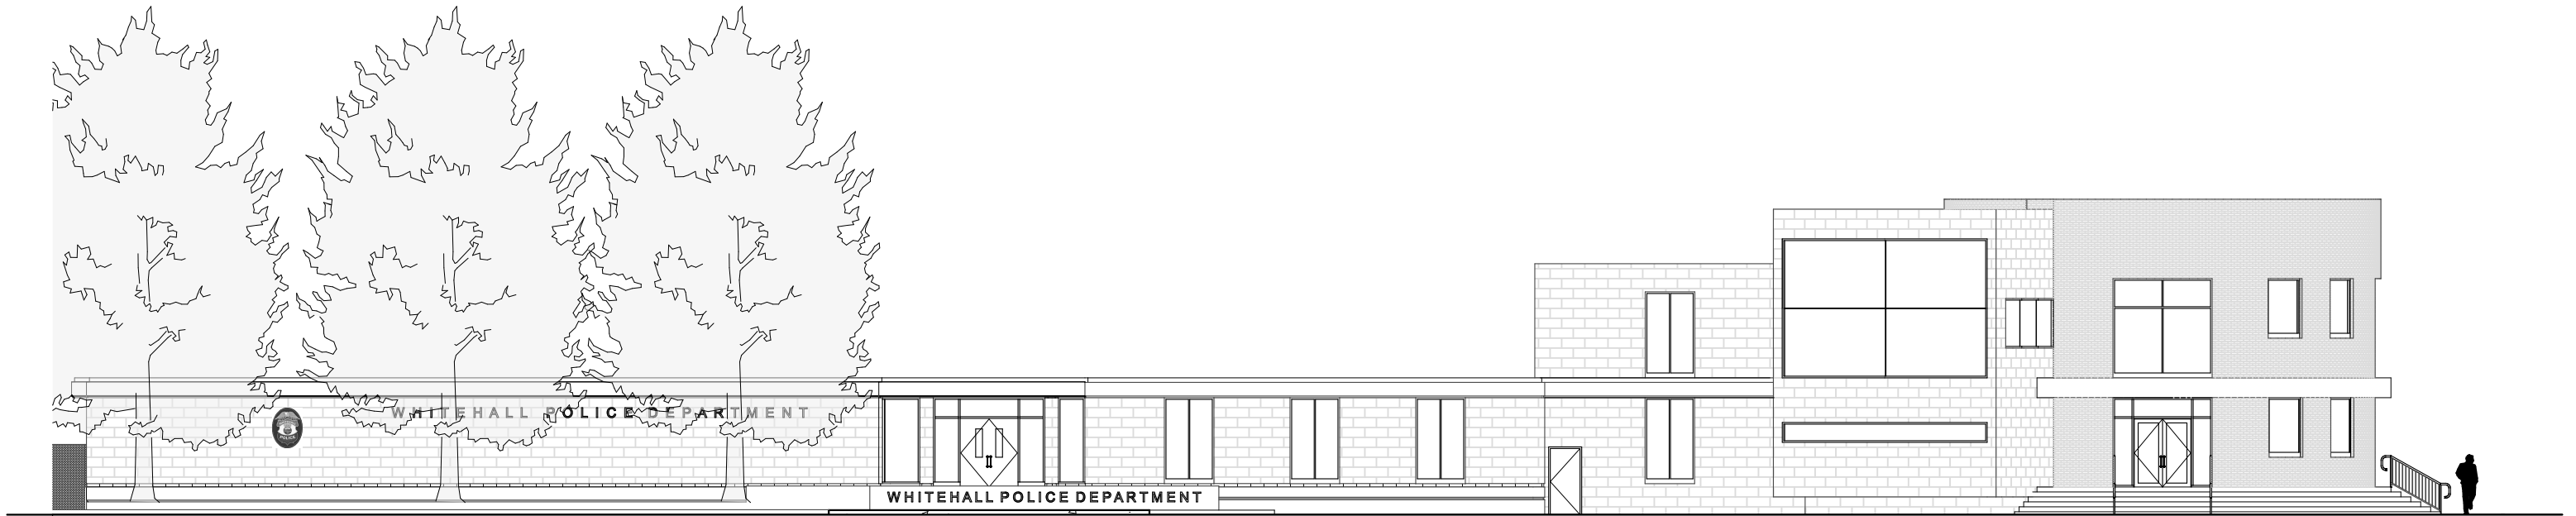


EAST ELEVATION

SCALE: 1/16" = 1'-0"

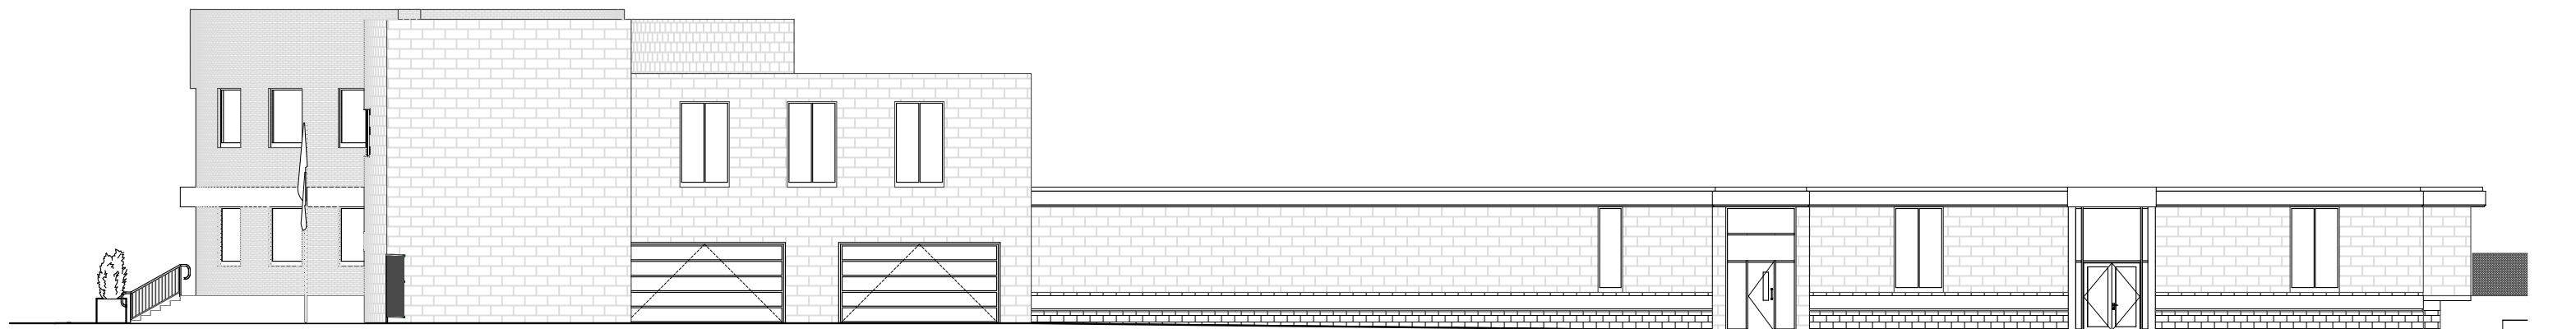

WEST ELEVATION

SCALE: 1/16" = 1'-0"

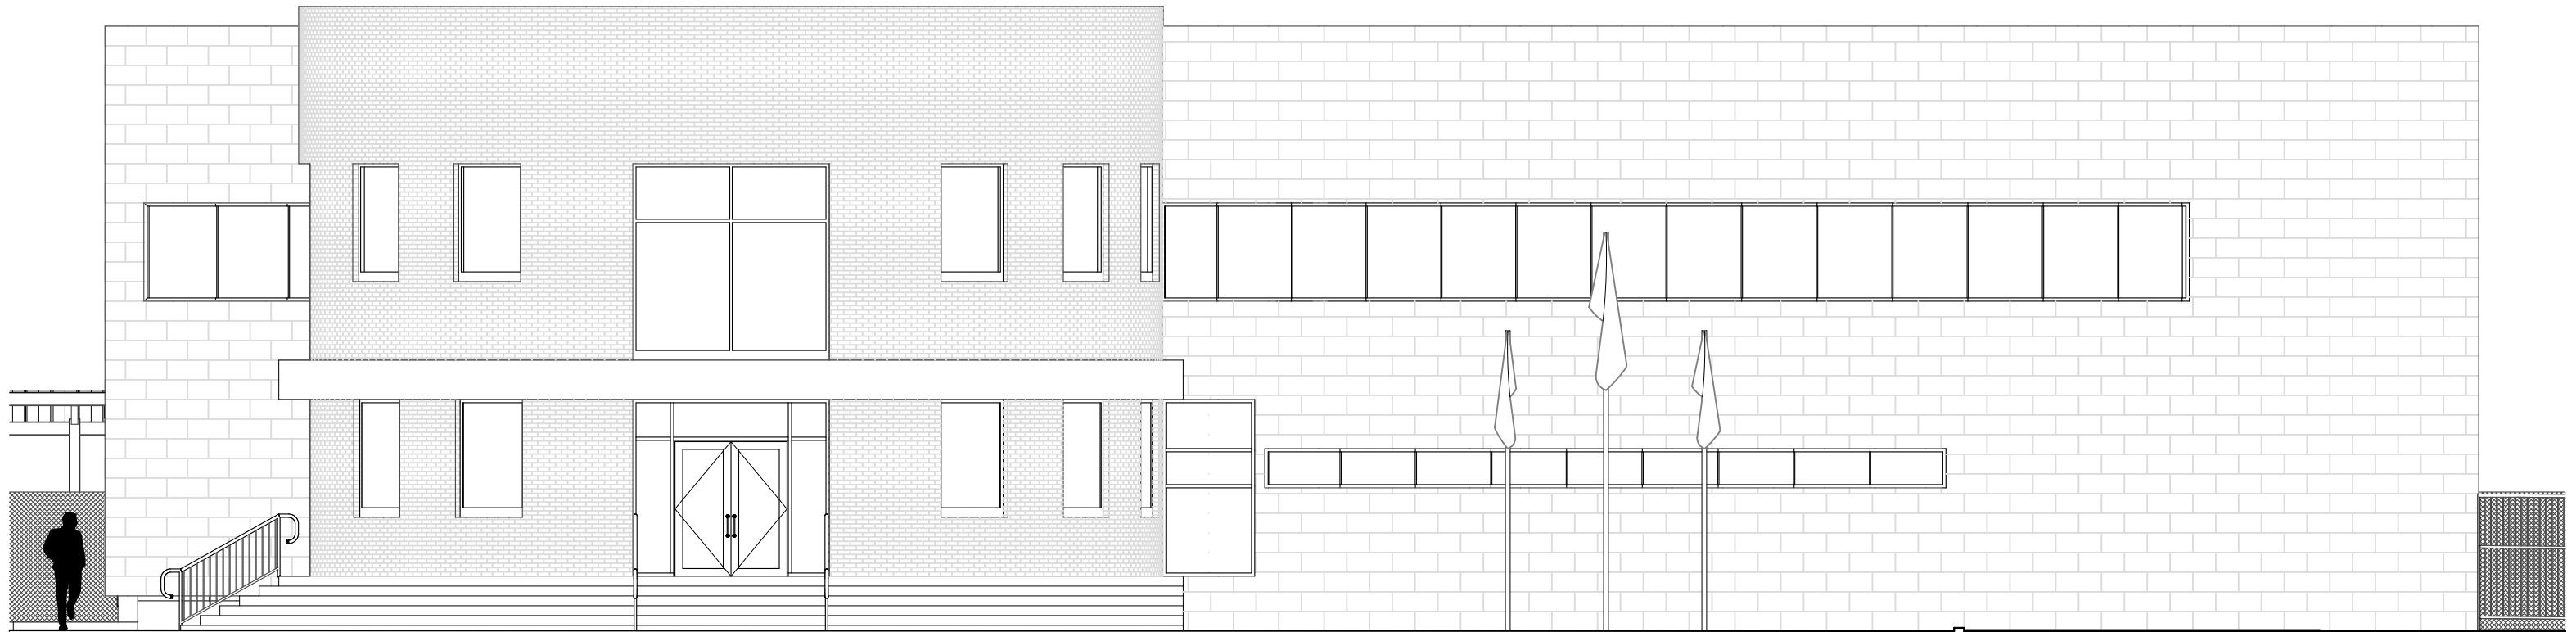

NORTH ELEVATION

SCALE: 1/8" = 1'-0"









VIEW OF LOBBY